


BÖSL + ECK

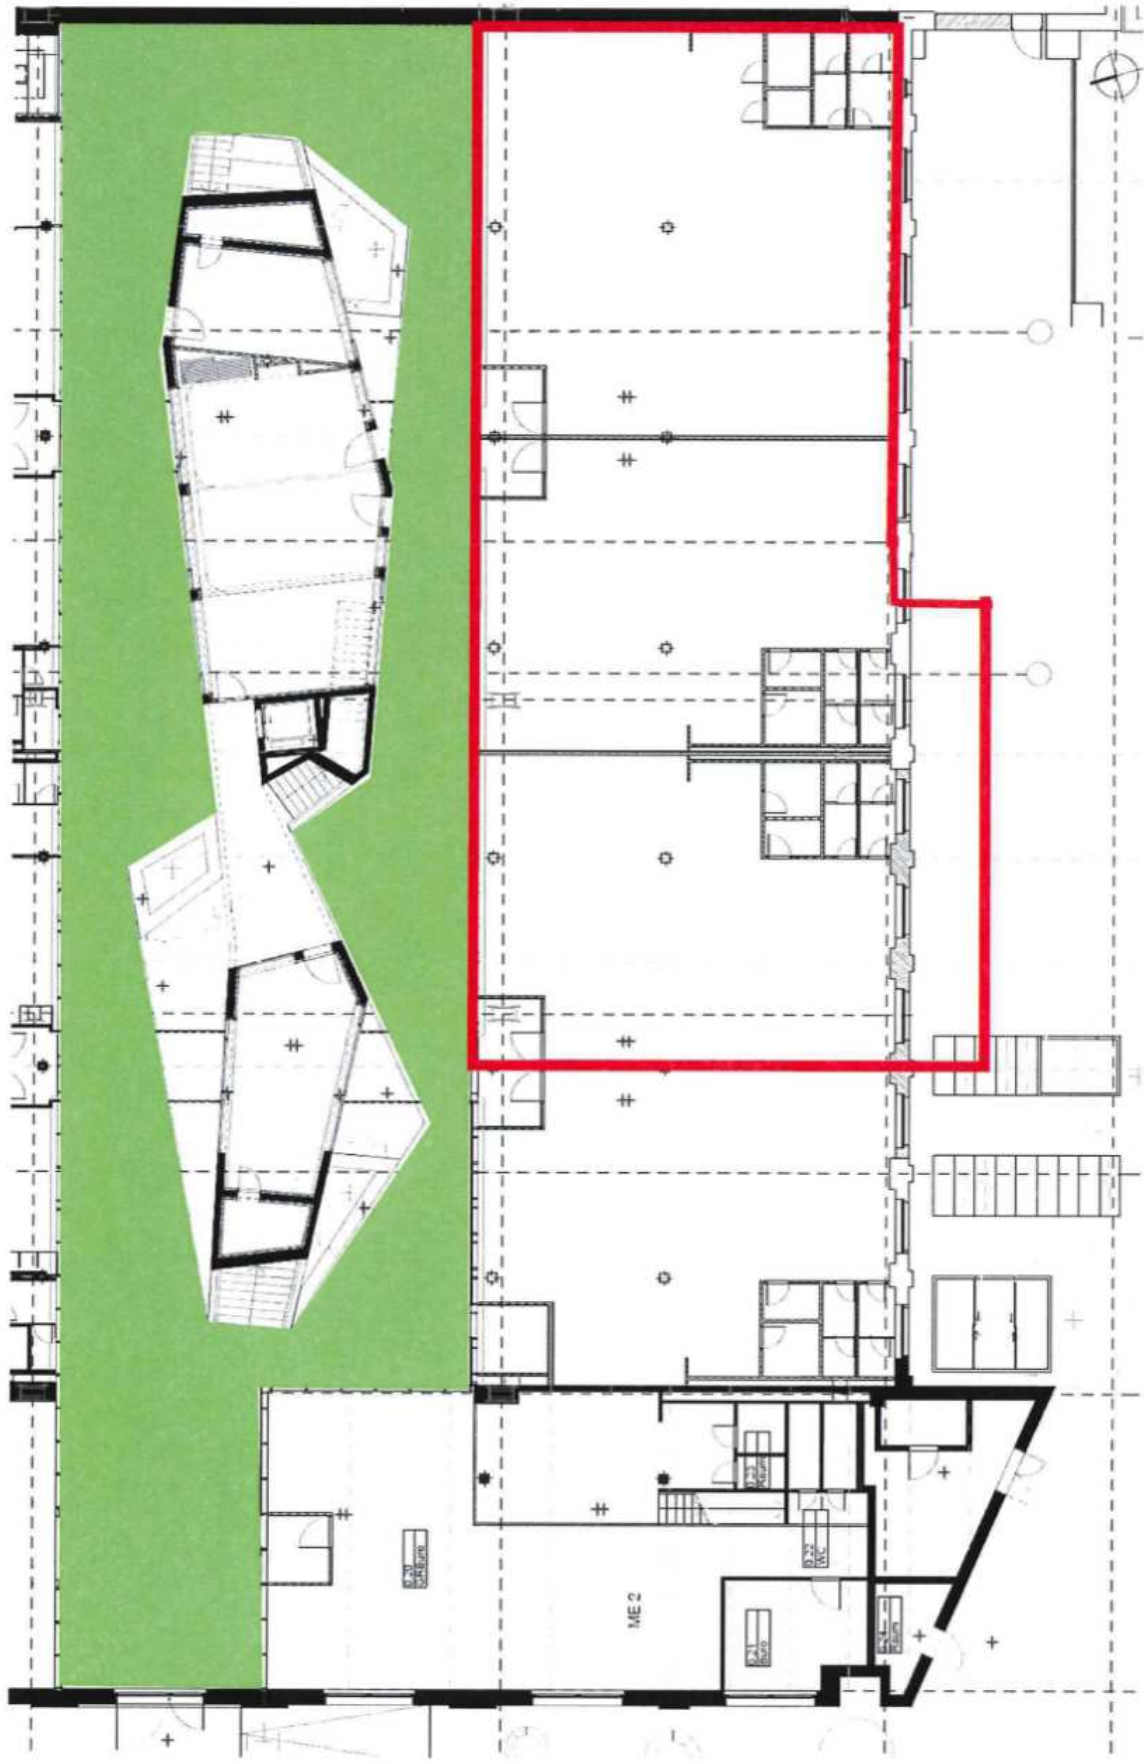

M 1:150

admin@boesl-eck.de

Grundriss Erdgeschoss ME2

677\_07\_08 Cariswerk Drahtlager | Bestandsmaßstab | 21.08.2019